




A01 Architectural Plan
 ESCALA 1:25

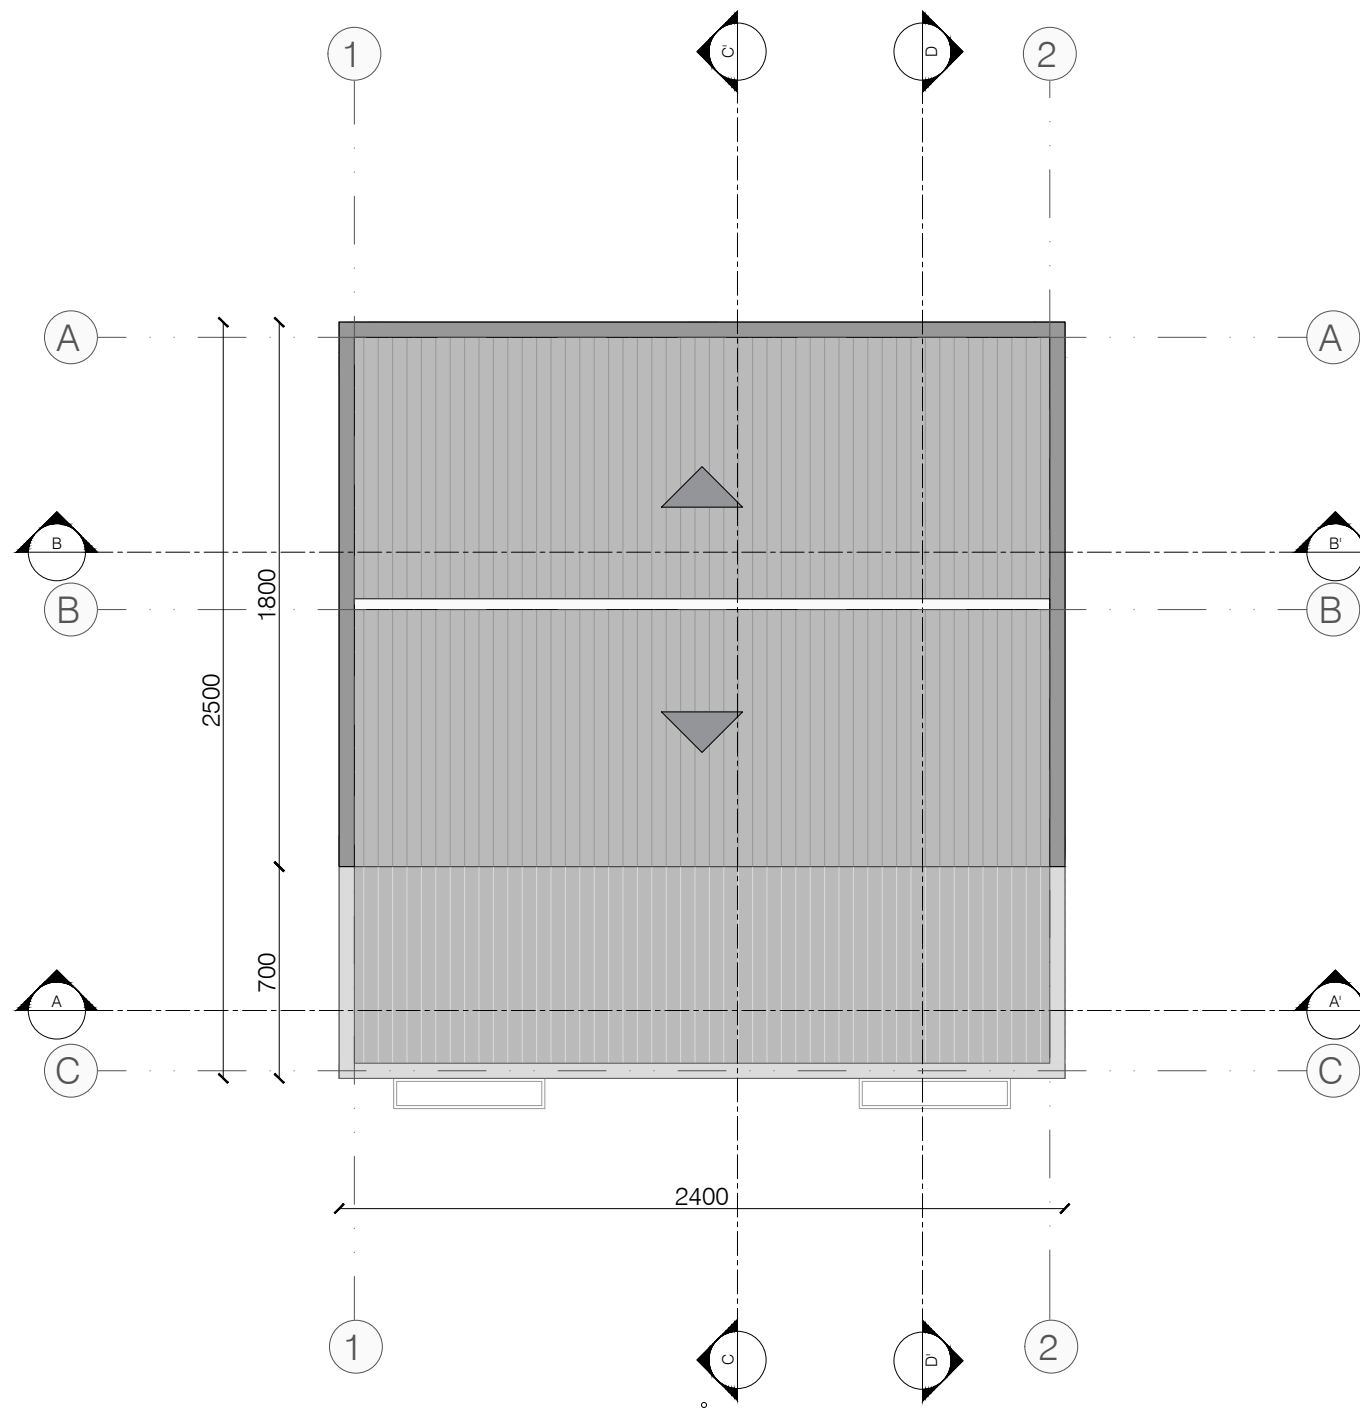


A02 Roof Plant
 ESCALA 1:25

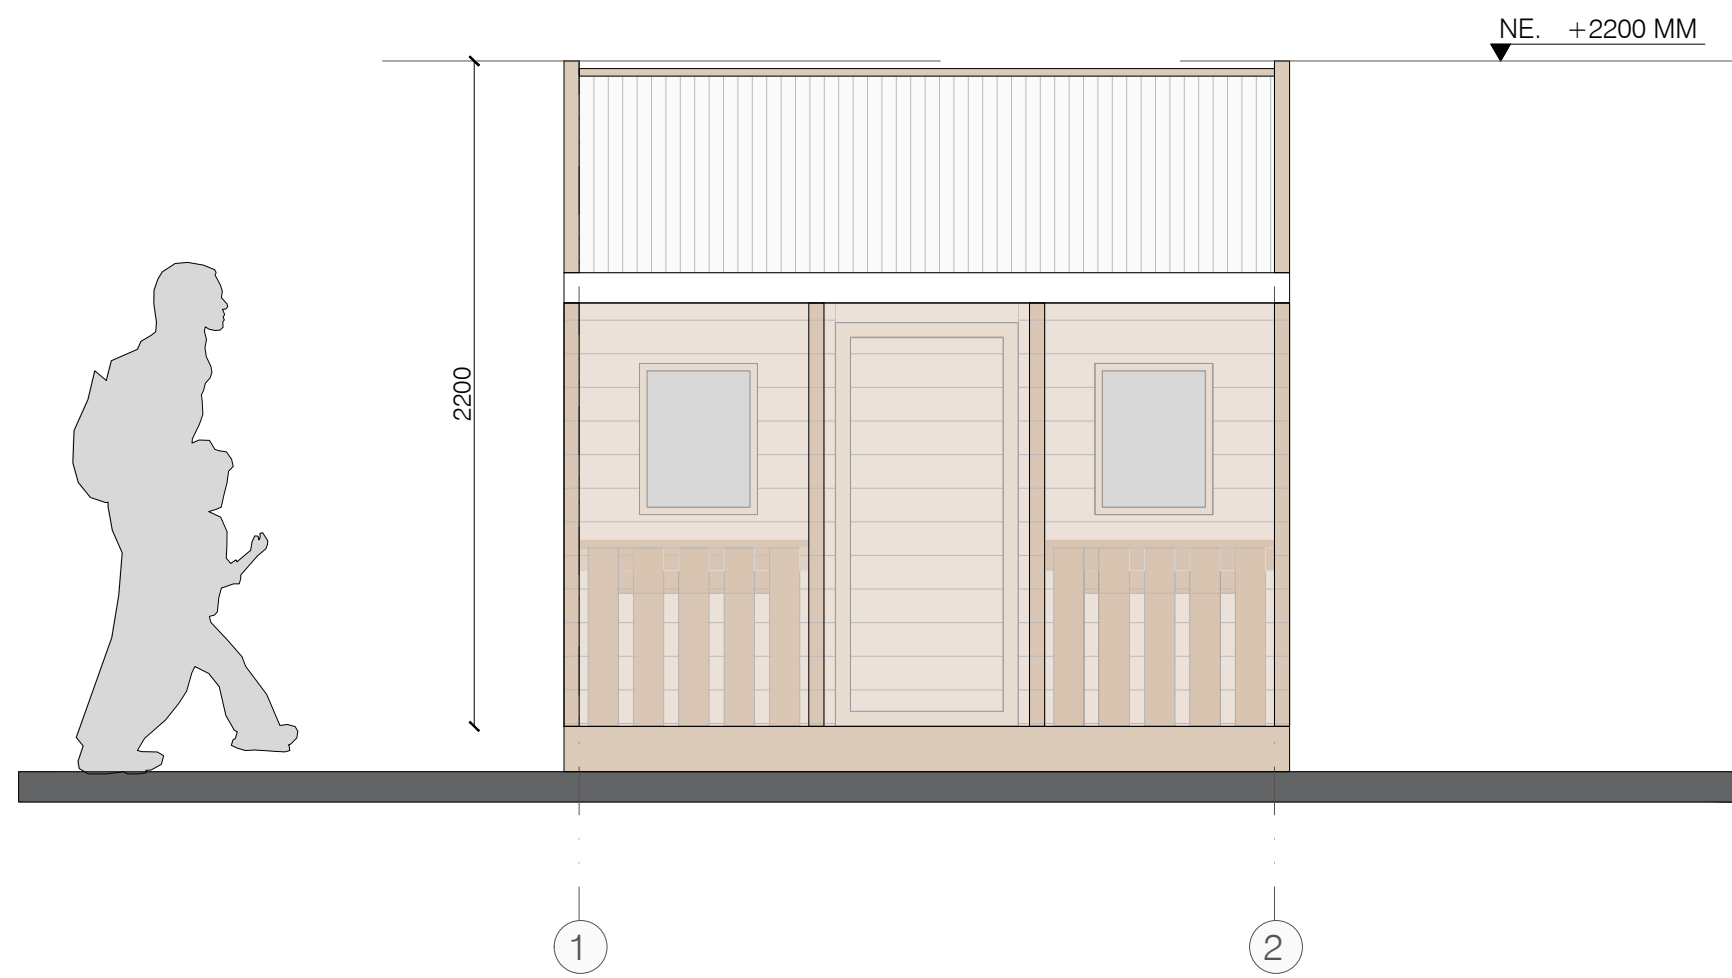


A03 Main Facade
ESCALA 1:25

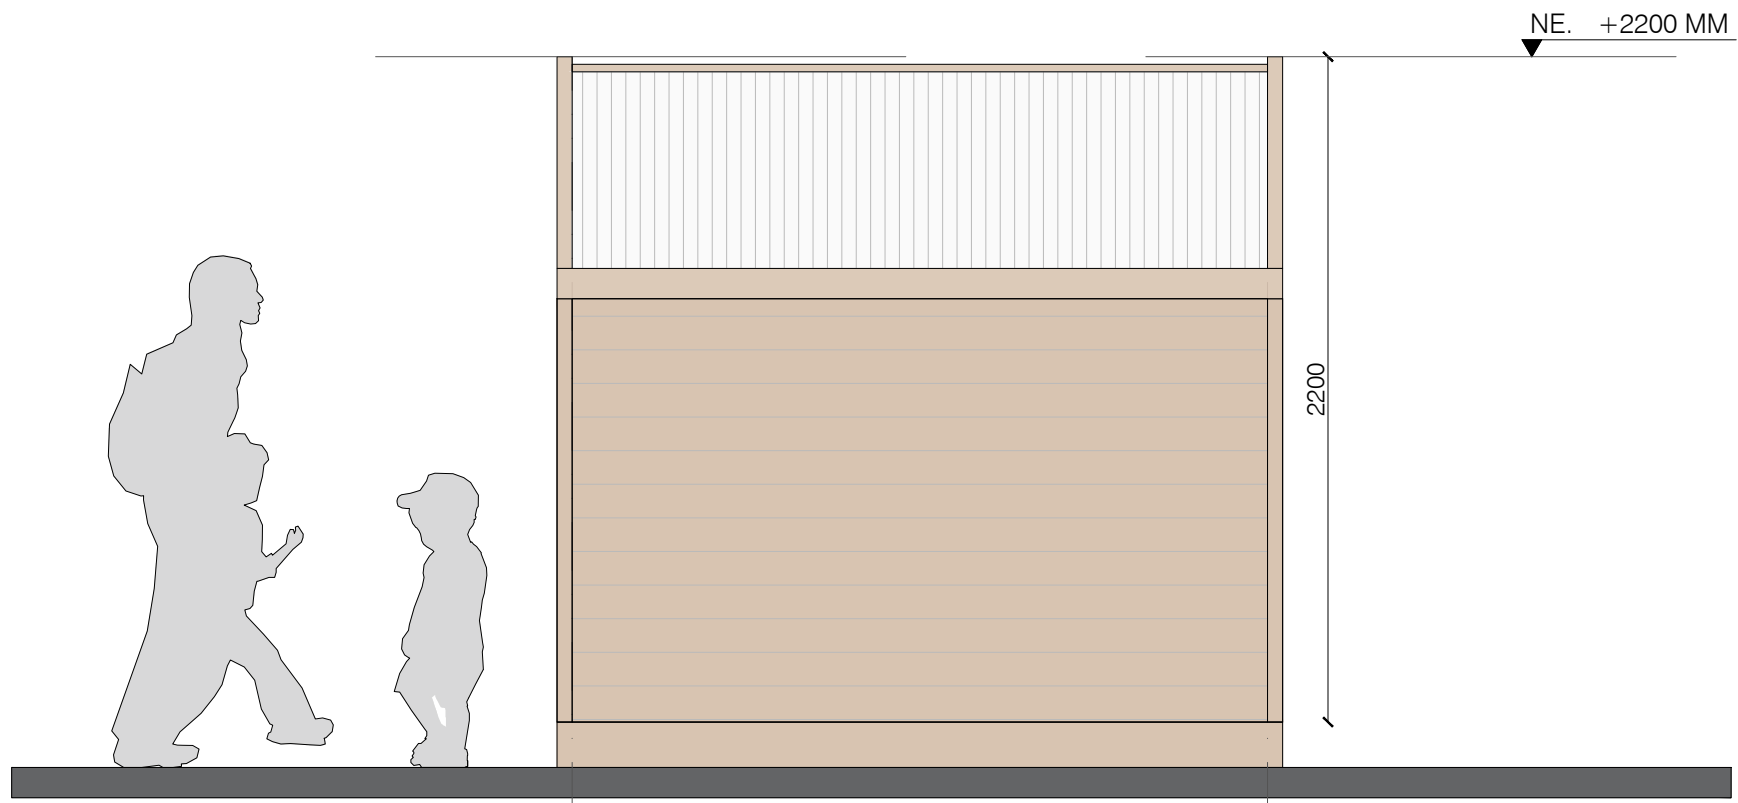


A04 Rear Facade
ESCALA 1:Rear Facade

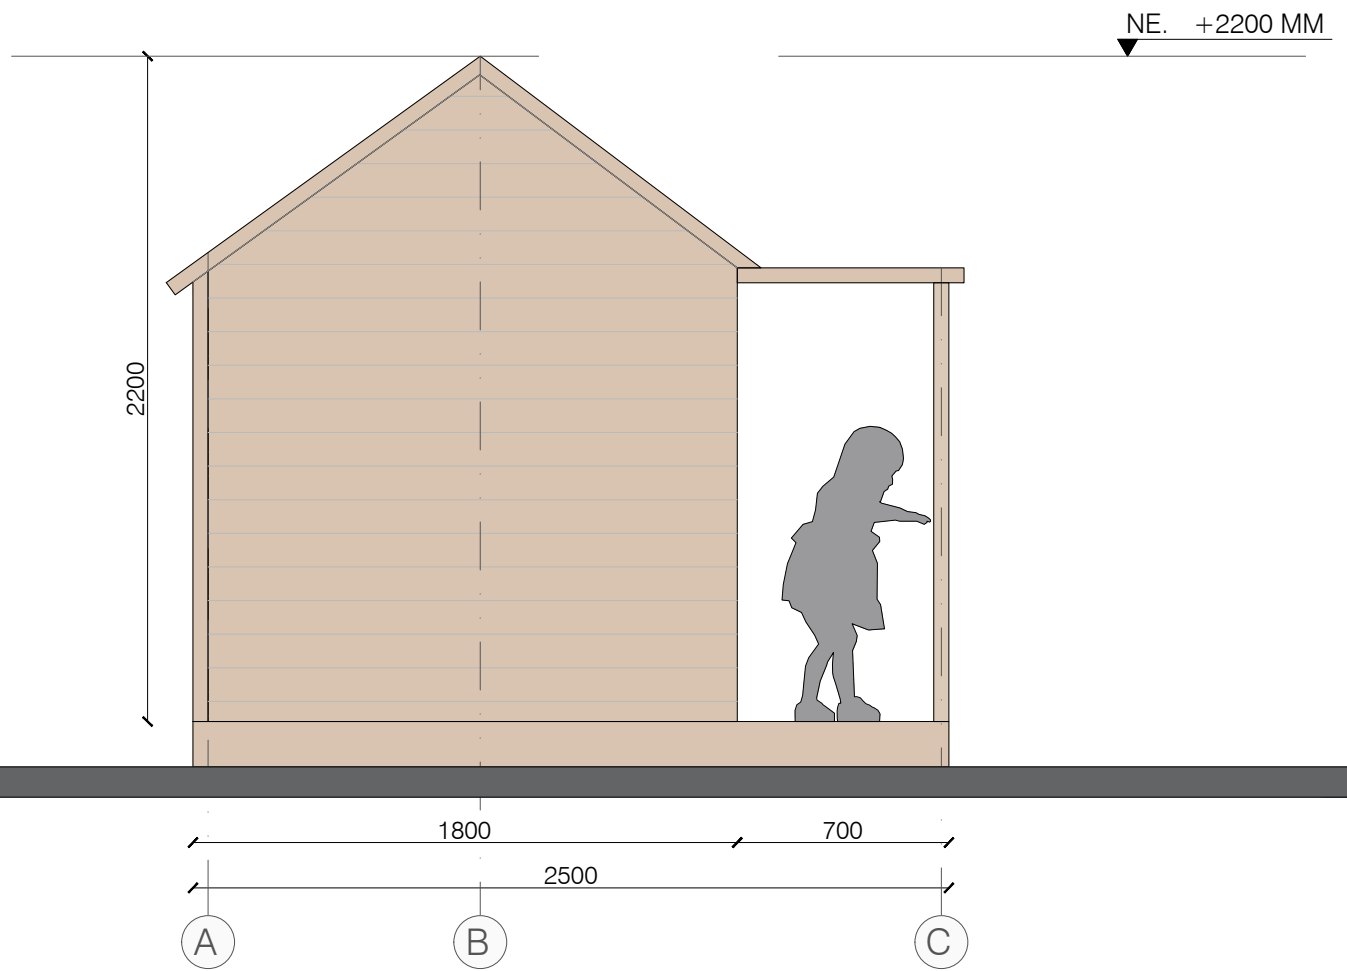


A05 Left Side Facade
 ESCALA 1:25

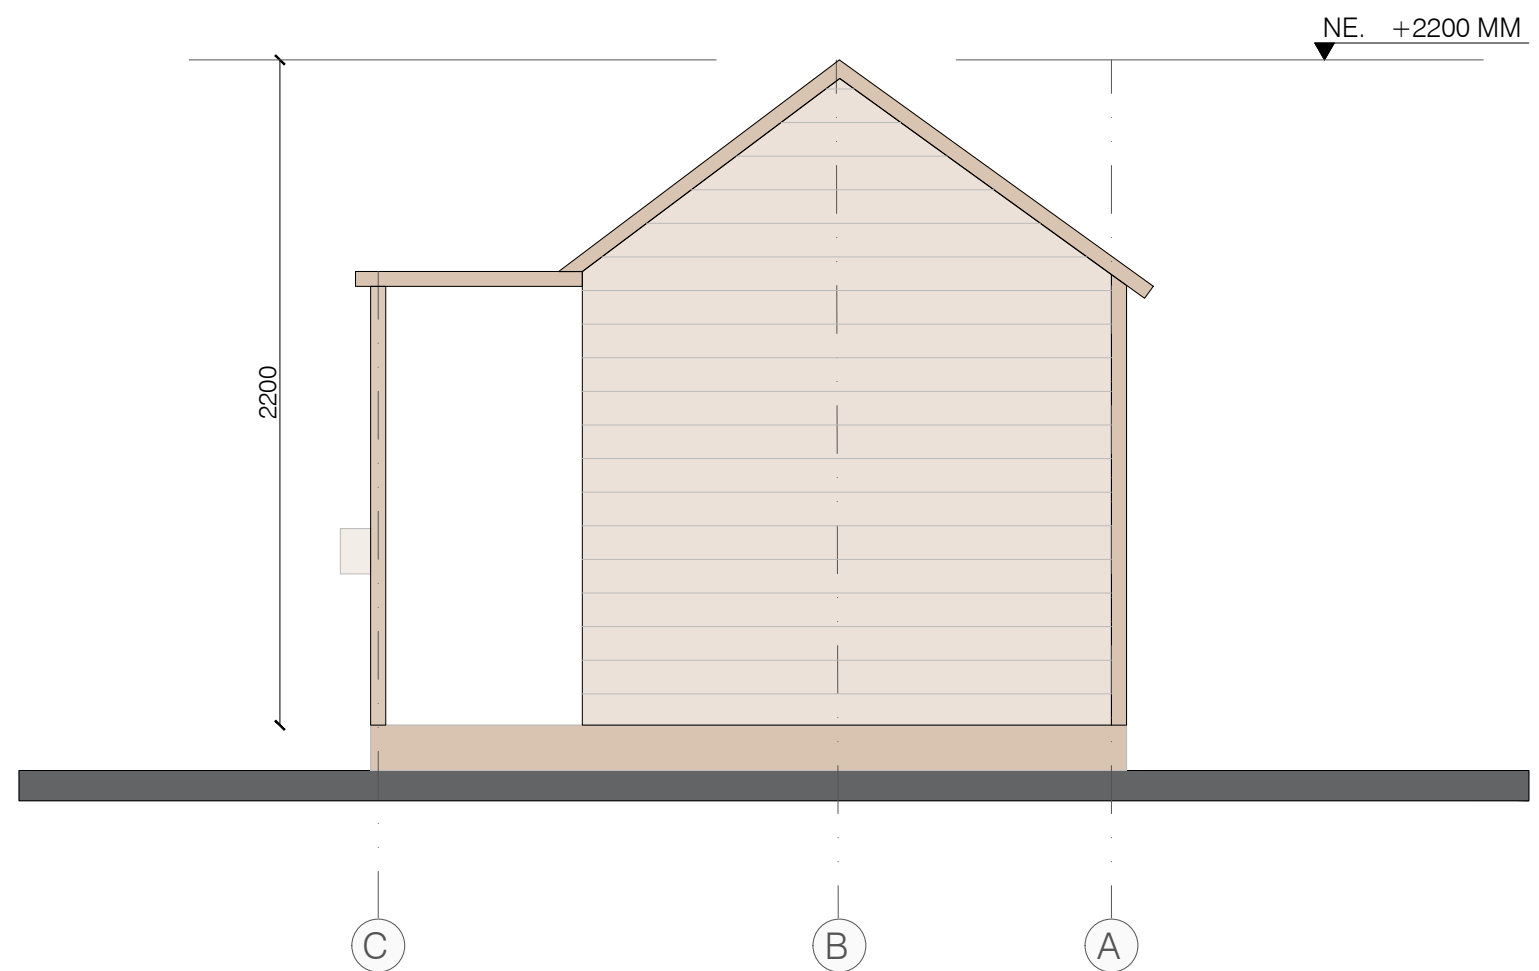


A06 Righth Side Facade
 ESCALA 1:25

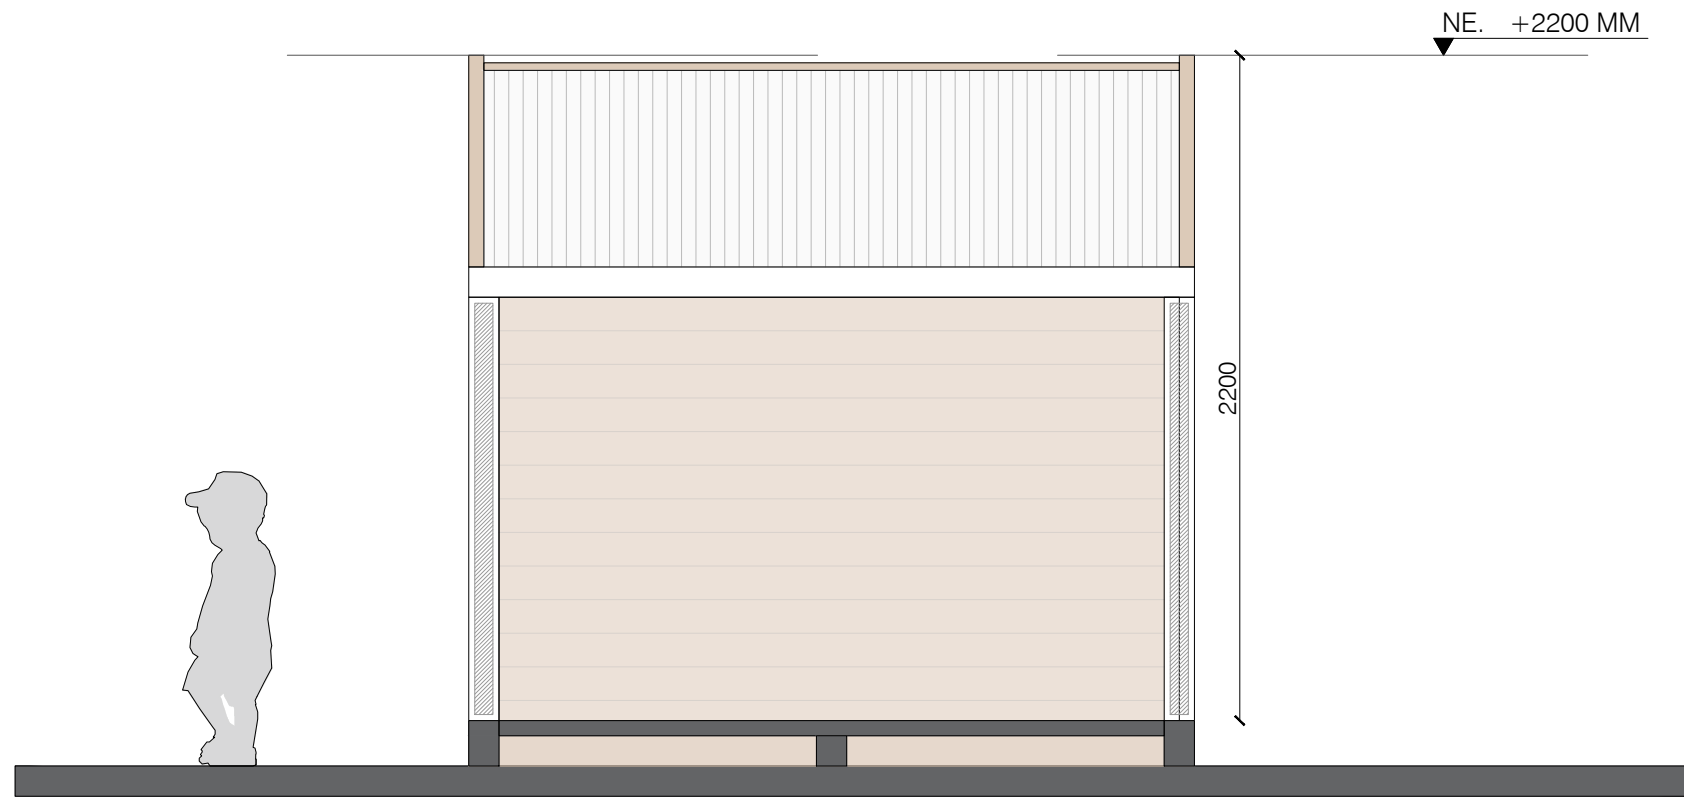


A07 Section A - A'
ESCALA 1:25

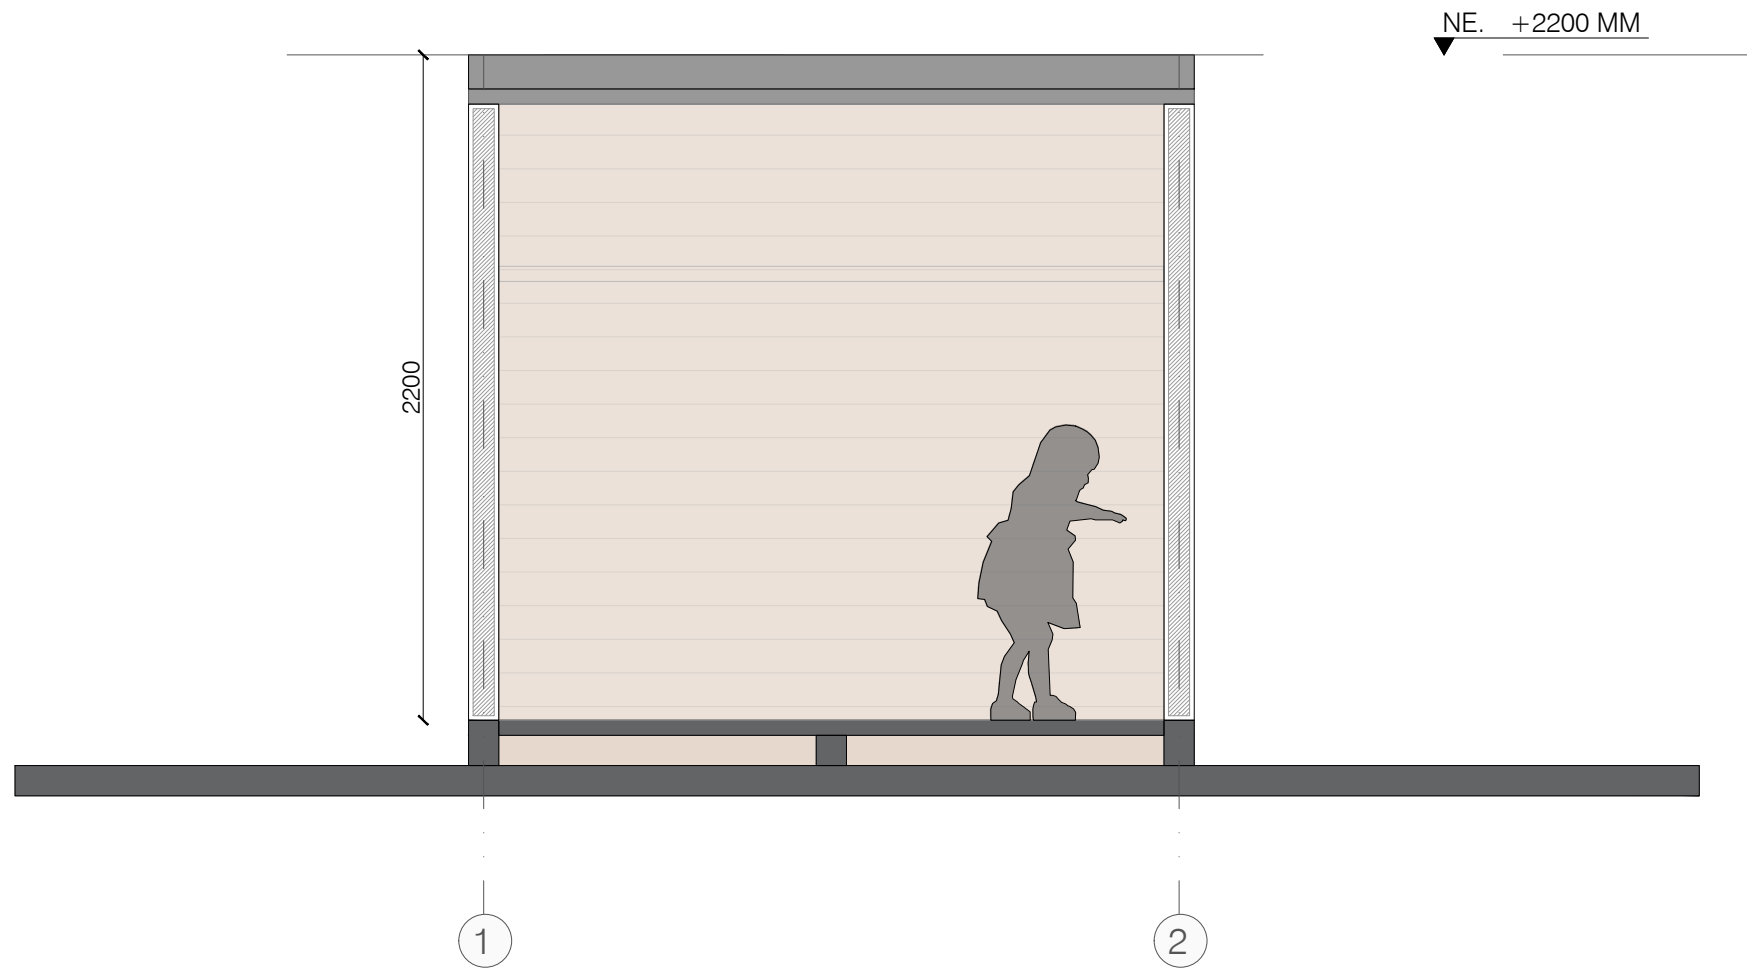

A08 Section B - B'
ESCALA 1:25

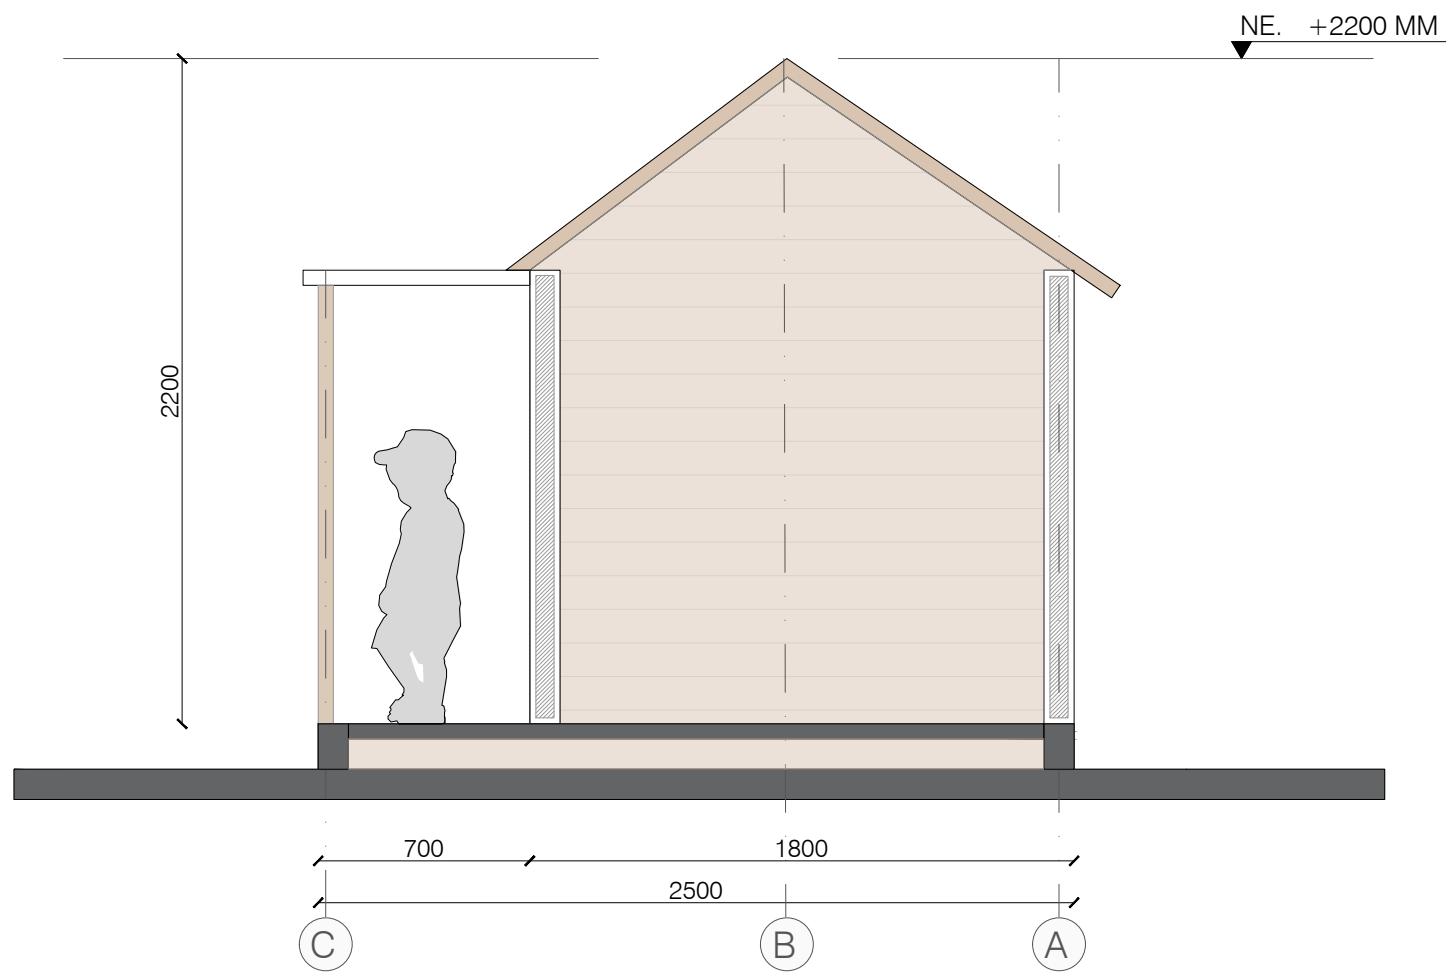

A09 Section C - C'
 ESCALA 1:25

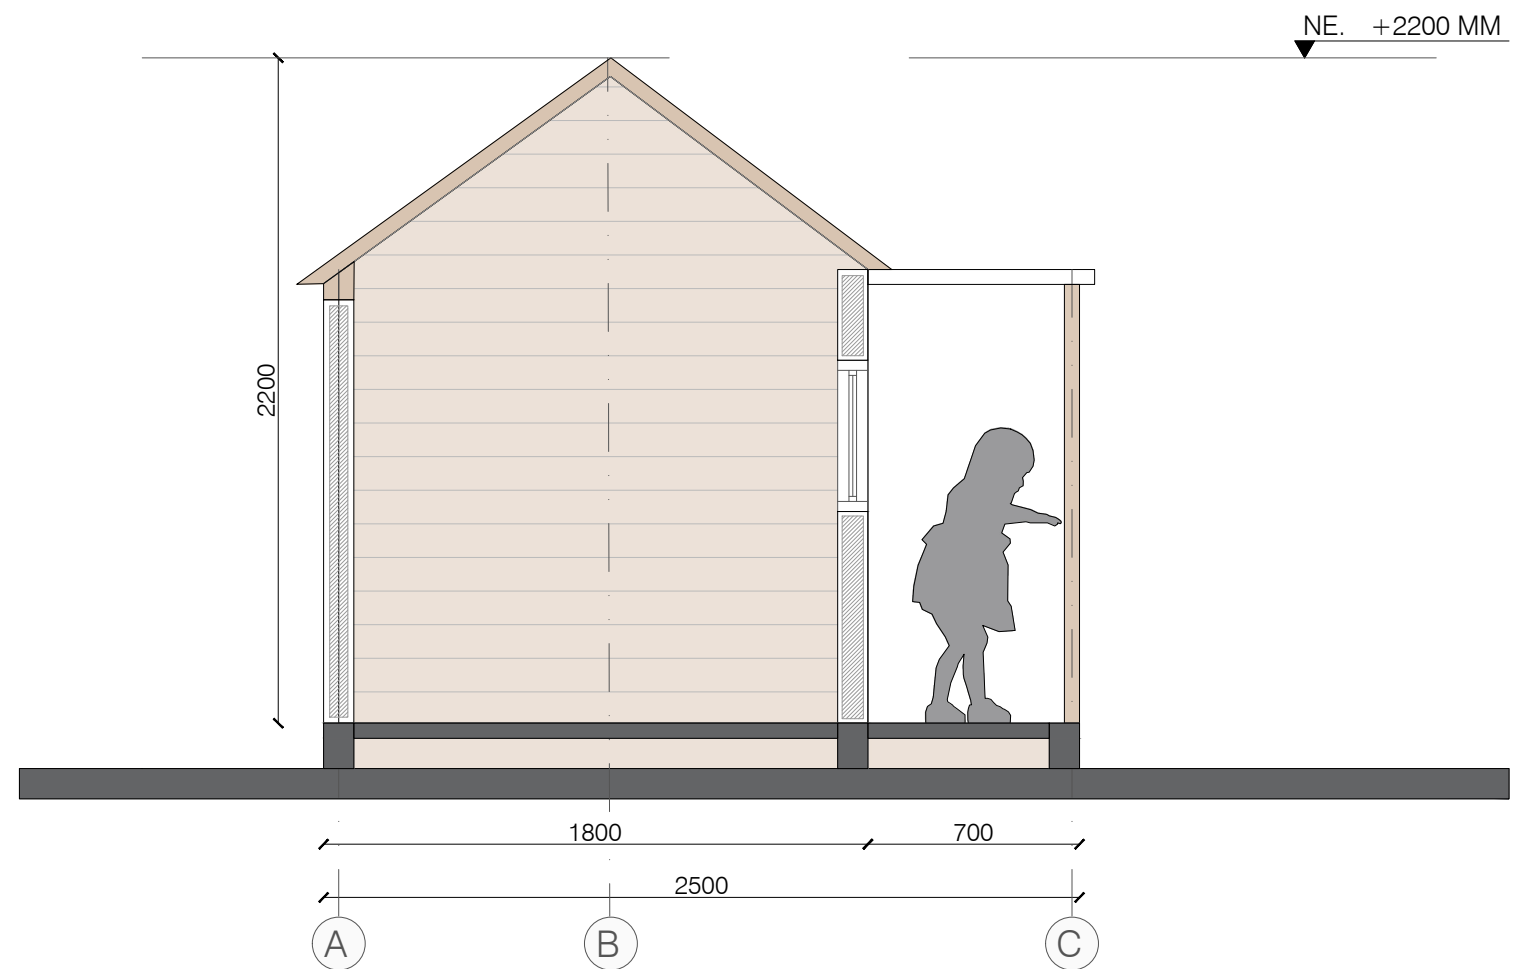

A10 Section D - D'
 ESCALA 1:25